
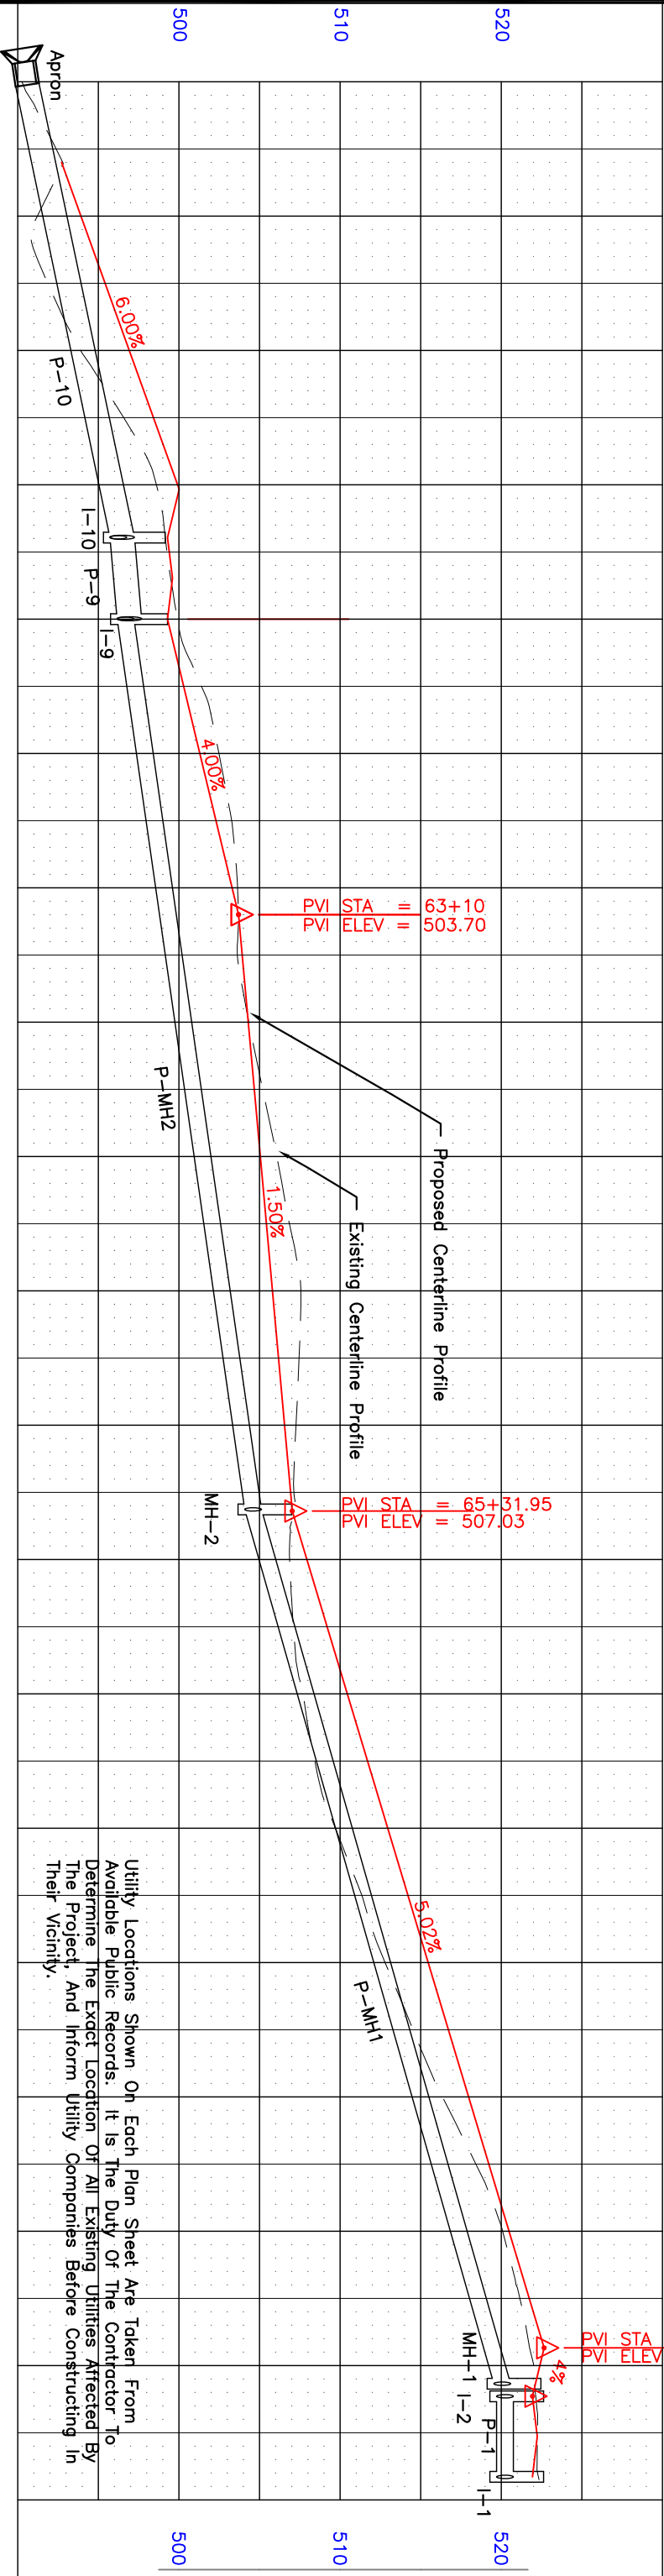


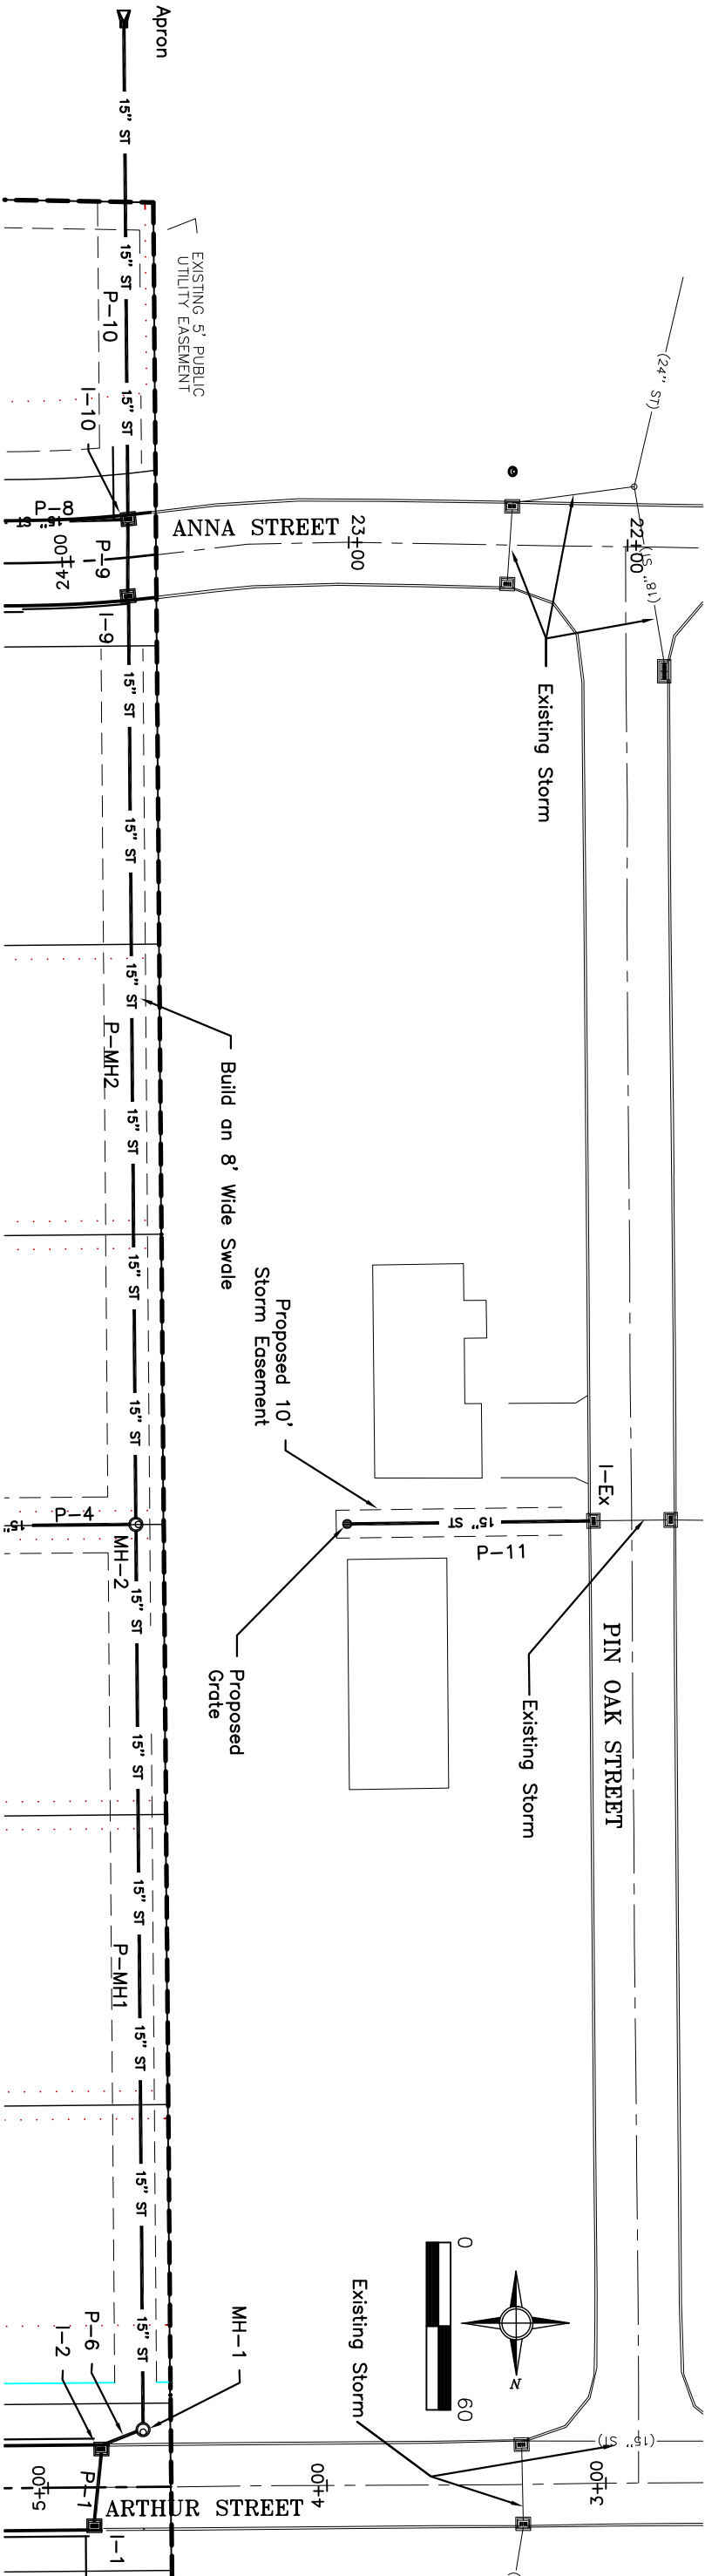

PROJECT NO: HX0789		DRAWN BY: BGA	
--------------------	--	---------------	--	--	