

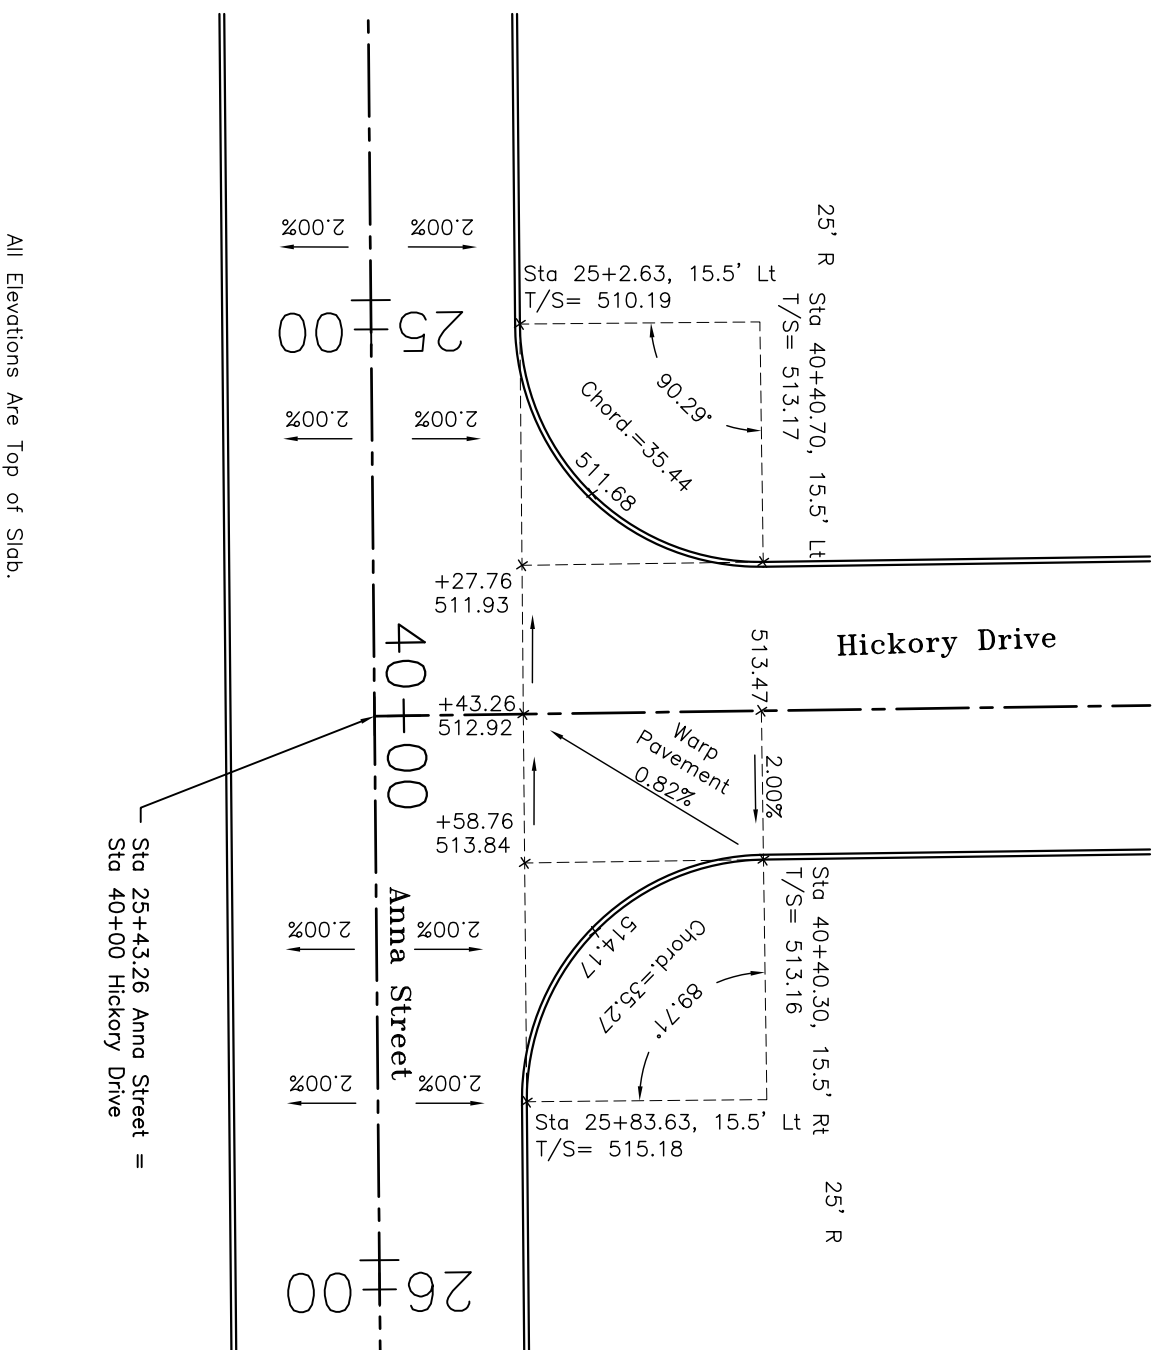
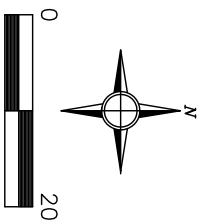


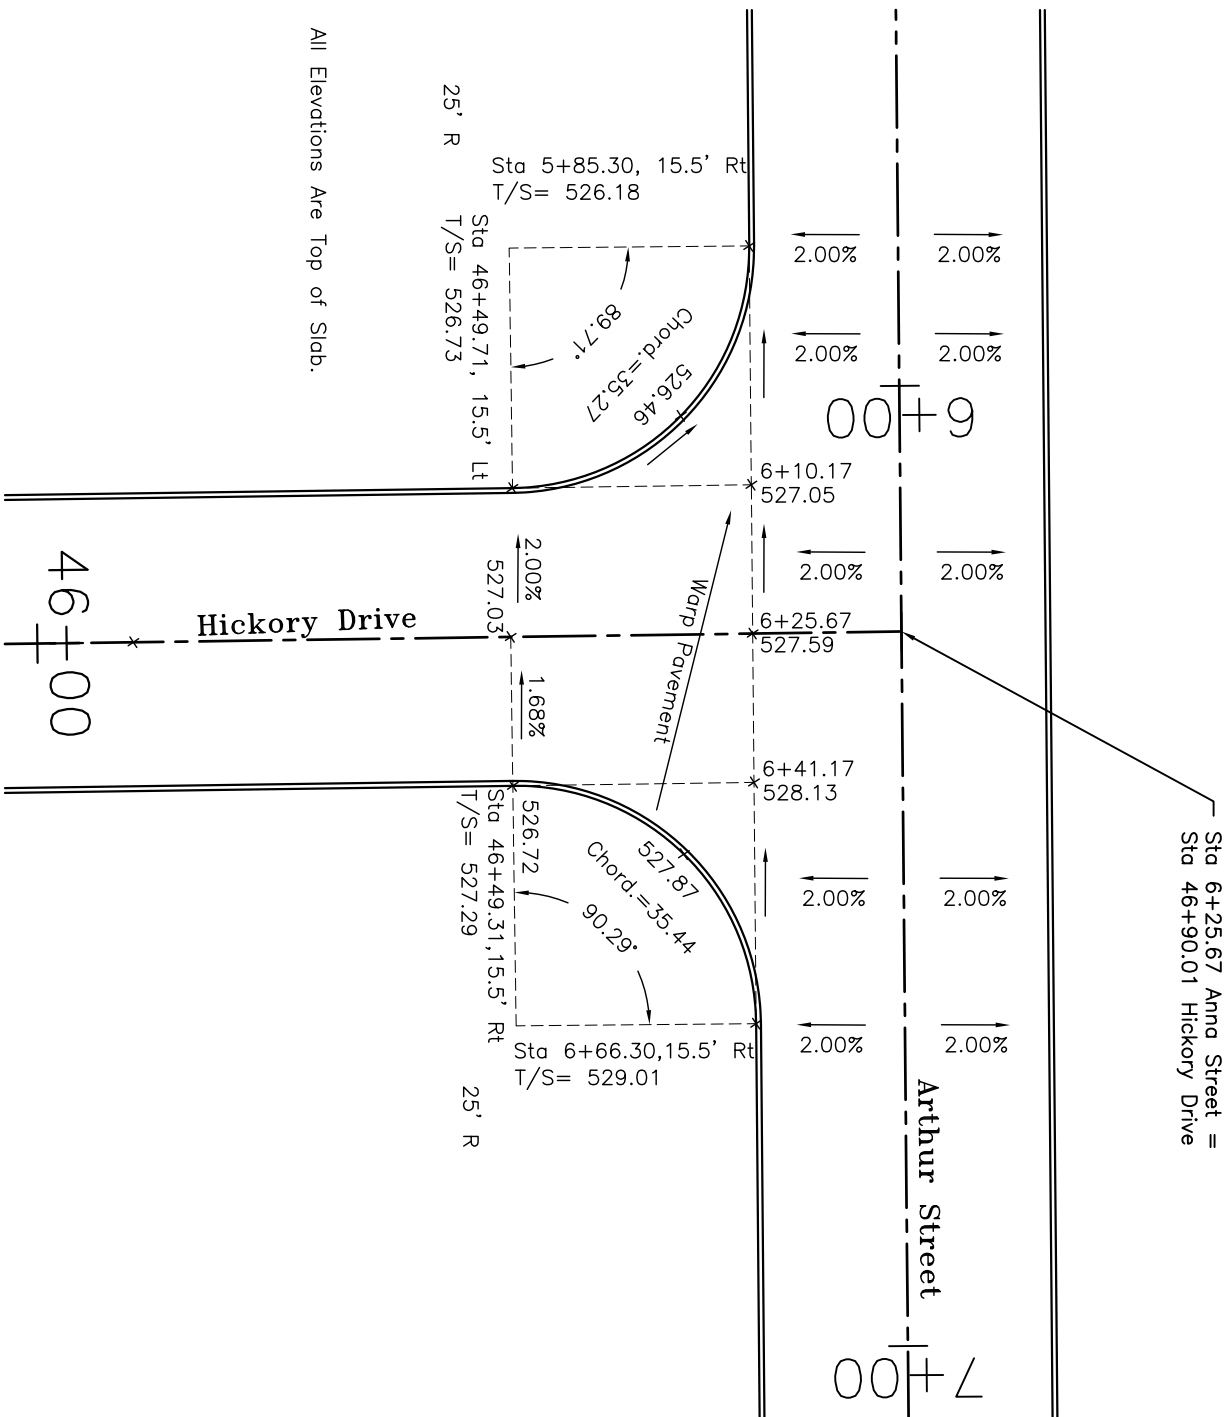

All Elevations Are Top of Slab.

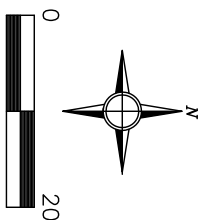

All Elevations Are Top of Slab.

PROJECT NO: HX0789	DRAWN BY: BGA			
	APPROVED BY: GMH			
	DATE: 10/10/2012			
	NO.	REVISION DESCRIPTION	APPROVED	DATE

ALTRANS, INC.
4403 1st Avenue S.E.
Cedar Rapids, Iowa 52402
Phone: (319) 393-8726

City of Holy Cross Subdivision No.2
Dubuque County, Iowa

Intersection Geometries

SHEET NO.
F.01
OF
F.01