


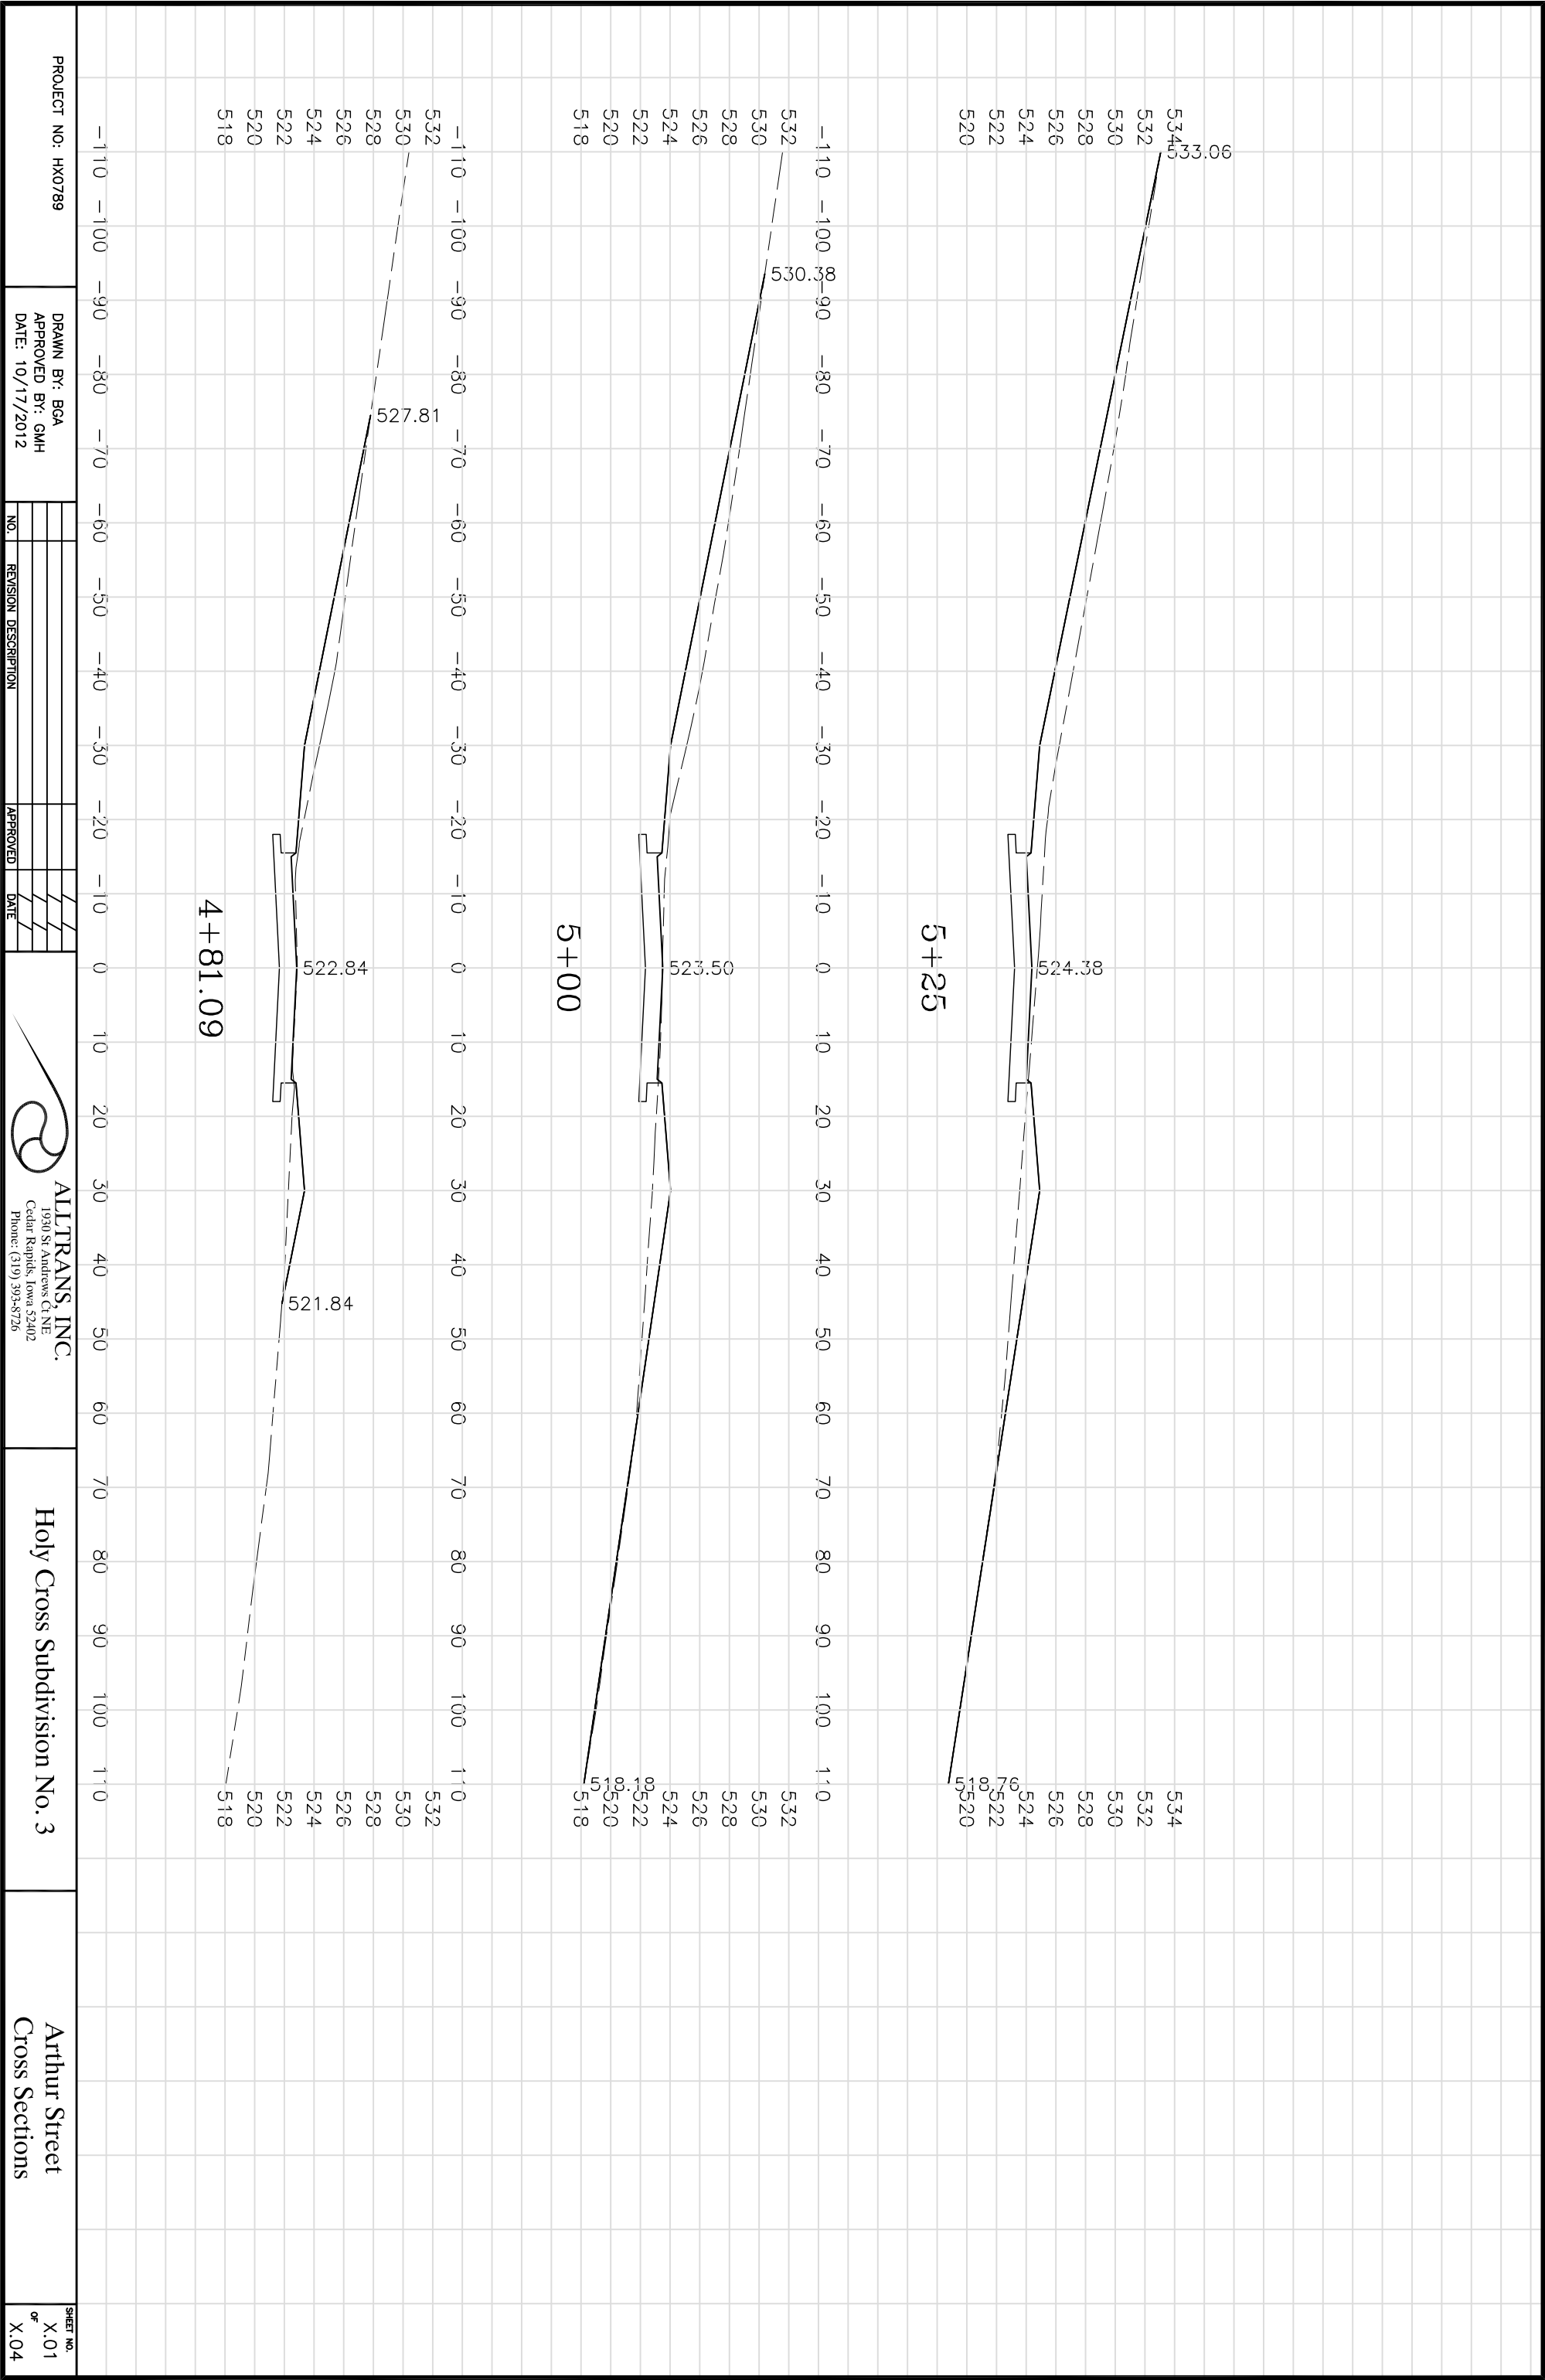

PROJECT NO: HX0789

DRAWN BY: BGA
APPROVED BY: GMH
DATE: 10/17/2012

NO.	REVISION DESCRIPTION	APPROVED	DATE

ALTRANS, INC.
1930 St. Andrews Ct. NE
Cedar Rapids, Iowa 52402
Phone: (319) 393-8726

Holy Cross Subdivision No. 3

Arthur Street
Cross Sections

SHEET NO.
X.01
OF
X.04