
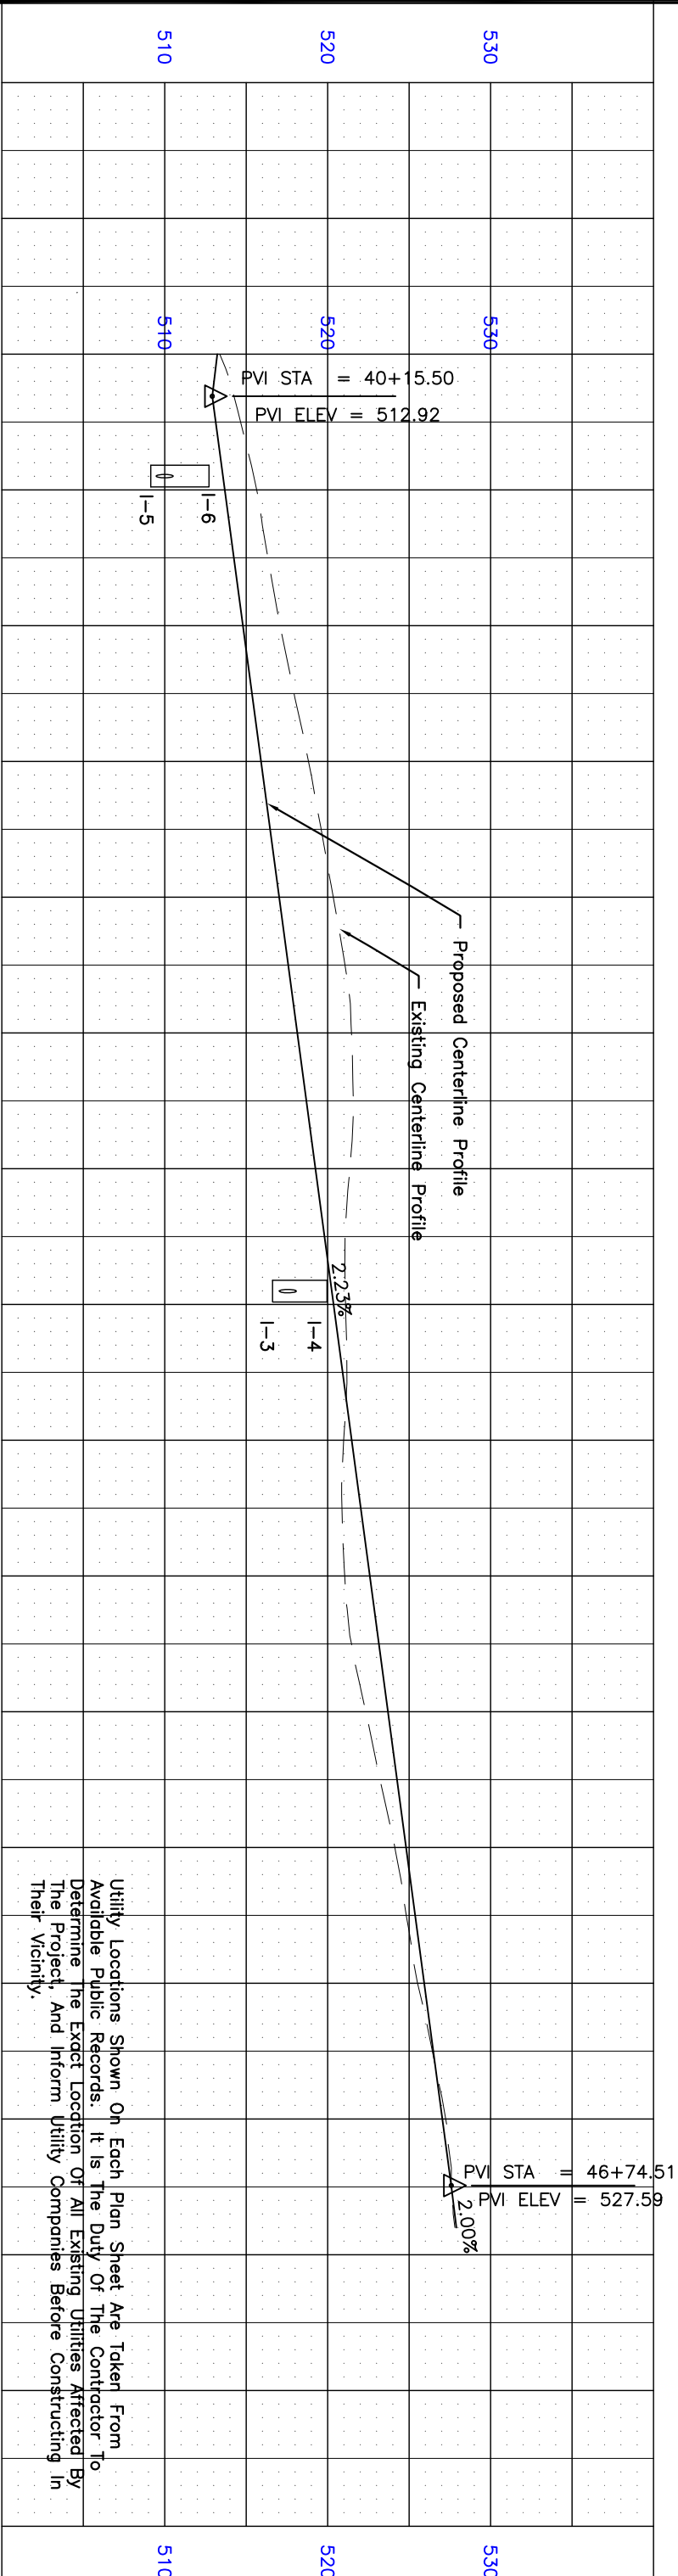


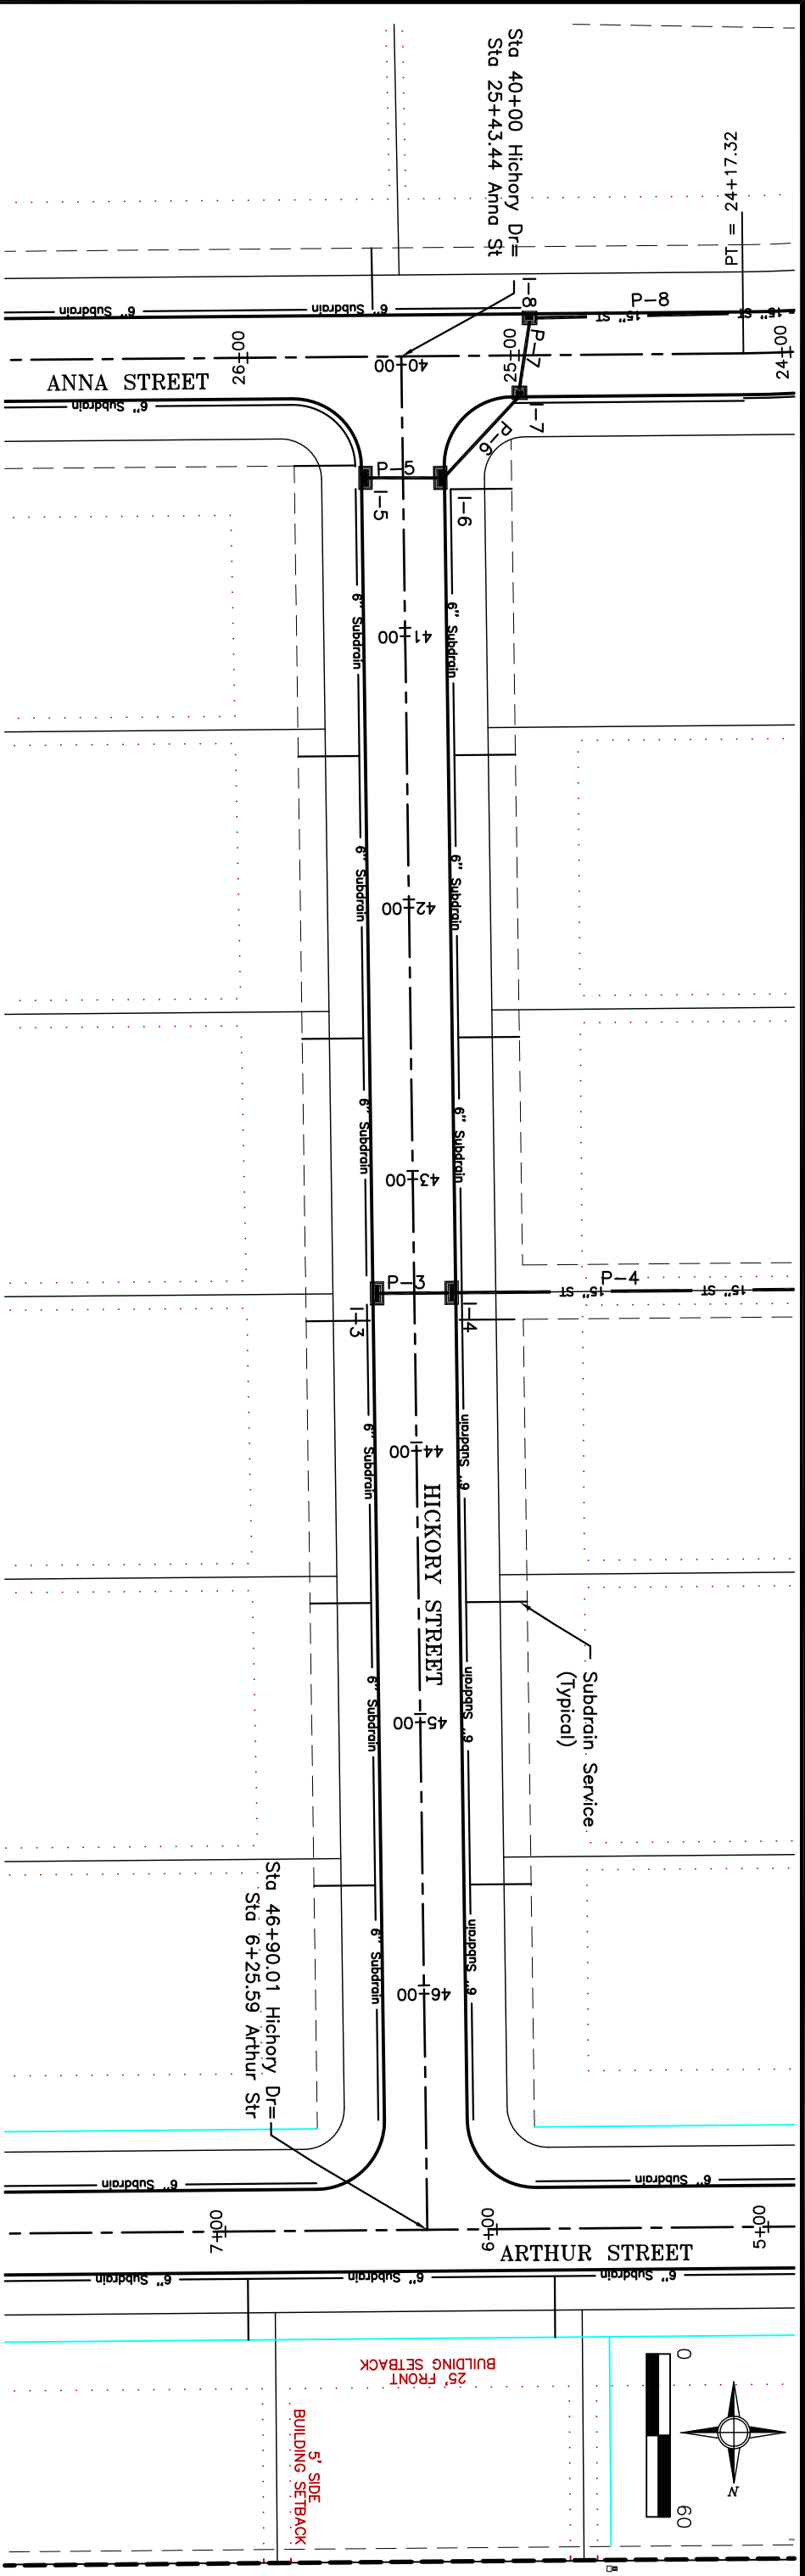

PROJECT NO: HX0789

DRAWN BY: BGA  
APPROVED BY: GMH  
DATE: 10/10/2012

40+00

41+00

42+00

43+00

44+00

45+00

46+00

ALLTRANS, INC.  
4403 1st Avenue S.E.  
Cedar Rapids, Iowa 52402  
Phone: (319) 393-8726

City of Holy Cross Subdivision No.2  
Dubuque County, Iowa

Storm Sewer - Plan & Profile  
Hickory Street-Plan & Profile

SHEET NO.  
D.03  
or  
D.05

Utility Locations Shown On Each Plan Sheet Are Taken From Available Public Records. It Is The Duty Of The Contractor To Determine The Exact Location Of All Existing Utilities Affected By The Project, And Inform Utility Companies Before Constructing In Their Vicinity.