
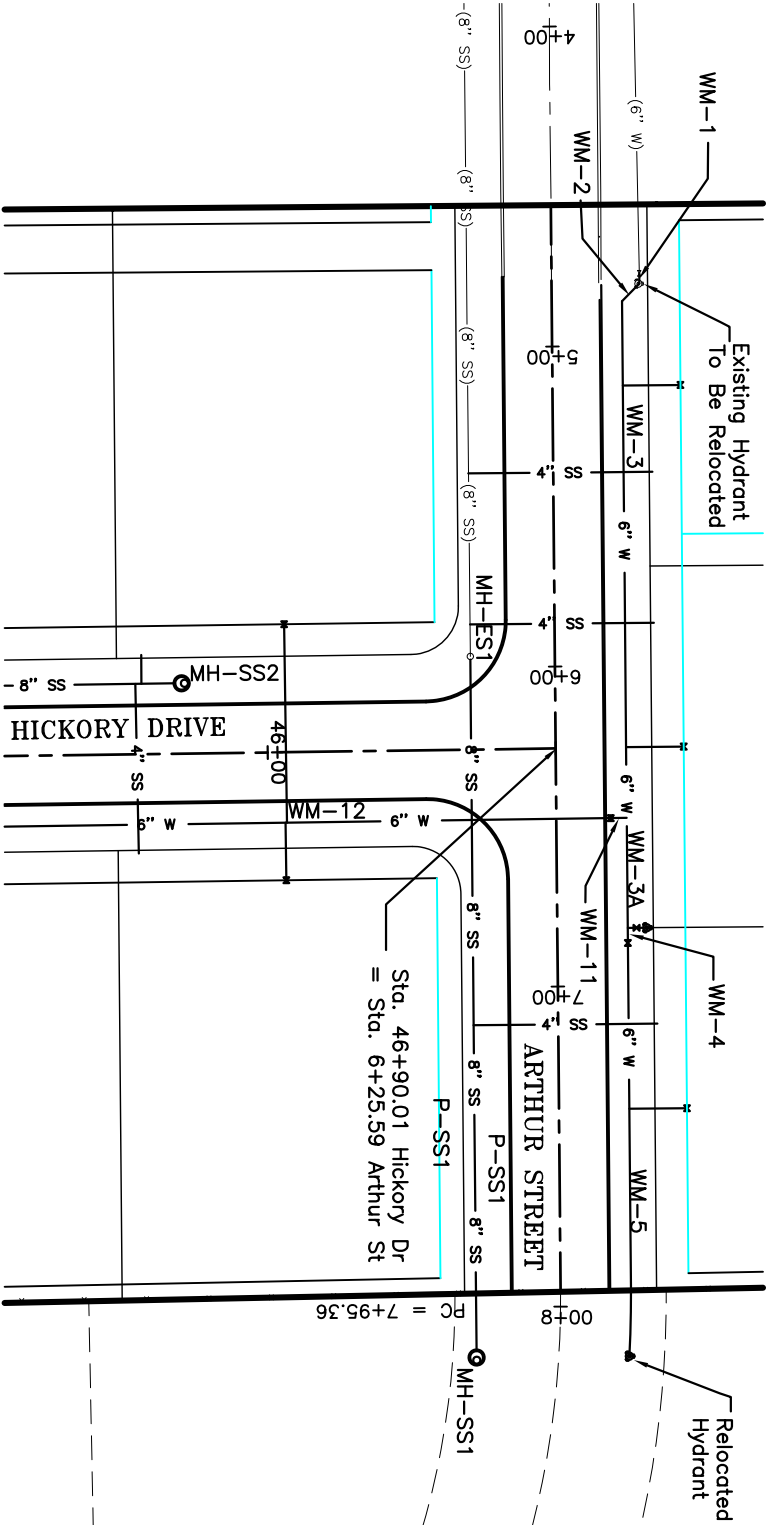


HIGH POINT ELEV = 533.40
HIGH POINT STA = 8+15.59
PVI STA = 8+50
PVI ELEV = 535.75
A.D. = -10.67
K = 18.74

Utility Locations Shown On Each Plan Sheet Are Taken From Available Public Records. It Is The Duty Of The Contractor To Determine The Exact Location Of All Existing Utilities Affected By The Project. And Inform Utility Companies Before Constructing In Their Vicinity.

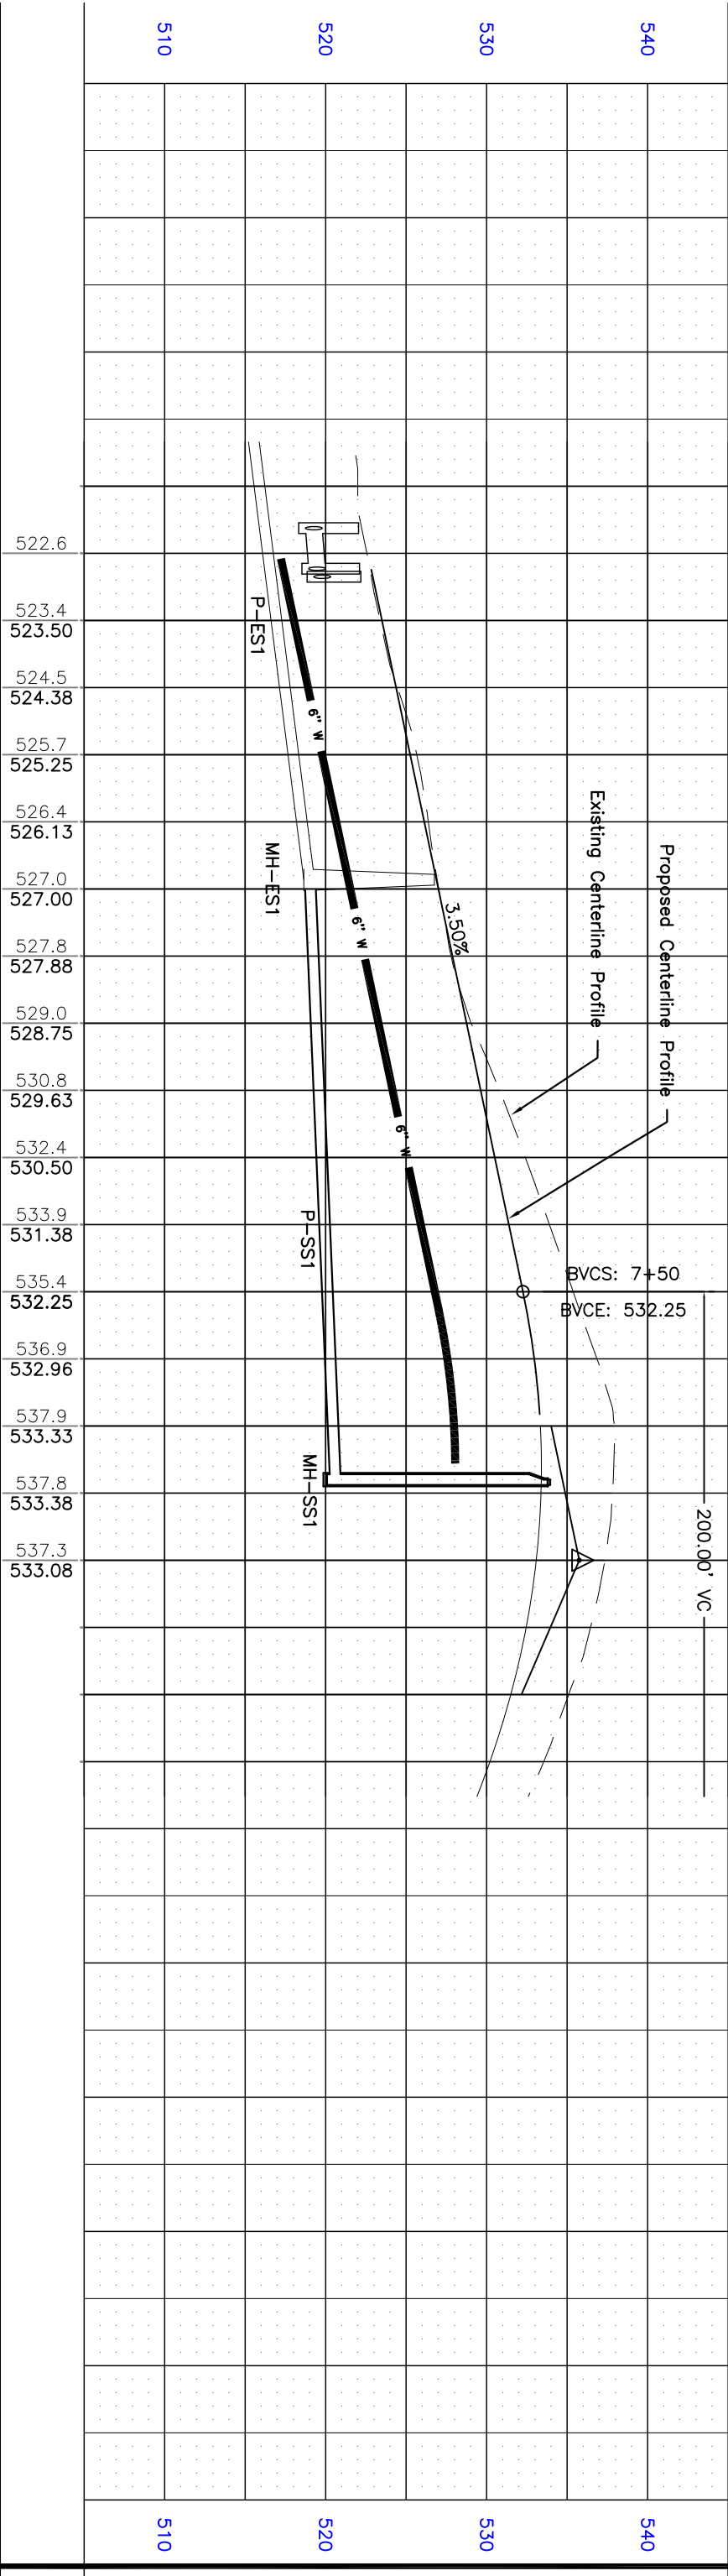

PROJECT NO: HX0789			DRAWN BY: BGA APPROVED BY: GMH DATE: 10/10/2012			ALLTRANS, INC. 4403 1st Avenue S.E. Cedar Rapids, Iowa 52402 Phone: (319) 393-8726			City of Holy Cross Subdivision No.2 Dubuque County, Iowa			Sanitary Sewer - Plan & Profile Arthur Street-Plan & Profile			SHEET NO. E.01 OF E.03
NO.			REVISION DESCRIPTION			APPROVED			DATE						